



Larry Hogan GOVERNOR
Boyd K. Rutherford LT. GOVERNOR
Roy McGrath DIRECTOR/CEO

October 6, 2017

NOTICE TO OFFERORS

**Conowingo Capacity Recovery & Innovative Reuse & Beneficial Use Pilot Project RFP
MES HEADQUARTERS**

PROJECT ID No. 1-18-3-21-8

Addendum No. 3

PROPOSAL DUE DATE: November 7, 2017
PROPOSAL DUE TIME: 2:00 PM
SITE VISIT OF STAGING AREA: October 12, 2017 at 11:00 A.M.

TO ALL PROSPECTIVE OFFERORS:

Prospective Offerors please note new information on this project is provided within this Addendum. Please find information on the revised dredging area and the site visit of the selected staging area and responses to questions from potential offerors. Also attached are the prevailing wage rates and Revised Drawings G-3 and EX-1. The Prospective Offerors shall acknowledge on the Bid/Proposal Affidavit the receipt of Addendum No. 3. This addendum is hereby made a part of the Contract Documents of which the contract will be based and is issued to modify, explain, and/or correct the original Contract Documents. All offerors shall include any cost impact in their proposal.

ITEM 1: ATTACHMENT OF PREVAILING WAGE RATES

Attached in this addendum is the Prevailing Wage Rates.

ITEM 2: STAGING AREA SITE VISIT

MES has selected a staging area in the vicinity of the revised dredging area. The property is privately owned and located 2213 Line Bridge Road Whiteford, MD 21160. A site visit of the staging area is scheduled on Thursday, October 12th at 11 AM. This is the only opportunity to visit the staging area. No other site visits are permitted; Prospective Offerors should note the area is privately owned property.

ITEM 3: REVISED DREDGING AREA LOCATION

MES was informed of an underwater utility line hazard in the vicinity of the originally selected pilot dredging area. A new dredging area could not be selected until the hazard was located. MES received confirmation on the location of the utility line on 9/20/17, a new dredging area was selected and sediment samples were collected on 9/26/17.

Please see attached Revised Drawings G-3 and EX-1 depicting the revised footprint of the general dredging area. These revised drawings replace Drawings G-3 and EX-1 provided in the original solicitation. Final design of the dredging prism will be located within a portion of the general dredging area and will be completed after receipt of sample analyses by the MES. The final dredging prism design and the analysis of samples collected in the general dredging area will be provided as addendum.

Please note that at this time, Prospective Offerors are not permitted to conduct site visits, sampling or investigations within the dredging area or the Conowingo Pond. MES is actively coordinating with the Conowingo Pond property owner (Exelon Corporation) to determine whether a site visit to the dredging location shall occur.

ITEM 4: QUESTIONS FROM POTENTIAL OFFERORS

Q1. We'd like to visit the staging area site. Does this need to be scheduled or coordinated with MES?

R1. See Item 2 for the scheduled staging area site visit.

Q2. The RFP stated that MES will also hold a site visit. When will this occur?

R2. See Item 2 for the scheduled staging area site visit.

Q3. With regard to the above listed RFP, can you tell me whether the submittal date for proposals will be extended beyond the current date of October 5, 2017.

R3. Yes. See addendum No. 2. The new submittal date is November 7, 2017.

Q4. Also, do you know when there will be a response to questions submitted on September 21st and when a site visit to the proposed roadway and processing/staging will be scheduled.

R4. See Addendum No.2 for responses to questions submitted by September 21st. See Item 2 for the scheduled staging area site visit.

Hattie M. Crosby, Assistant Chief of Procurement and Contracts

END ADDENDUM No. 3

STATE OF MARYLAND

DEPARTMENT OF LABOR, LICENSING AND REGULATION
DIVISION OF LABOR AND INDUSTRY
PREVAILING WAGE SECTION
1100 N. Eutaw Street, Room 607
Baltimore, MD 21201
(410) 767-2342

The wage rates to be paid laborers and mechanics for the locality described below is announced by order of Commissioner of Labor and Industry.

It is mandatory upon the successful bidder and any subcontractor under him, to pay not less than the specific rates to all workers employed by them in executing contracts in this locality. Reference: Annotated Code of Maryland State Finance and Procurement, Section 17-201 thru 17-226.

These wage rates were taken from the locality survey of 2016 for Harford County, issued pursuant to the Commissioner's authority under State Finance and Procurement Article Section 17-209, Annotated Code of Maryland or subsequent modification.

**Note: If additional Prevailing Wage Rates are needed for this project beyond those listed below, contact the Prevailing Wage Unit. Phone: (410) 767-2342, email: prevailingwage@dllr.state.md.us.

Name and Title of Requesting Officer: Hattie Crosby - Procurement Officer
Department, Agency or Bureau: Maryland Environmental Services
259 NAJOLLES MILLERSVILLE, MD 21108

Project Number
1-18-3-21-8

Location and Description of work:

Determination Number
35328

Harford County: Dredging of sediments behind Conowingo Dam for benefit reuse

Date of Issue: Aug 24, 2017

BUILDING CONSTRUCTION

CLASSIFICATION	MODIFICATION REASON	BASIC HOURLY RATE	BORROWED FROM	FRINGE BENEFIT PAYMENT
BALANCING TECHNICIAN	AD	\$29.00		\$5.25
BOILERMAKER	AD	\$40.17	013	\$31.47
BRICKLAYER	AD	\$30.61		\$10.38
BRICKLAYER/SAWMAN	AD	\$26.47	003	\$11.12
CARPENTER	AD	\$26.66		\$13.20
CARPENTER - SHORING SCAFFOLD BUILDER	AD	\$26.66		\$13.20
CARPET LAYER	AD	\$27.85		\$11.35
CEMENT MASON	AD	\$24.61	005	\$9.64
COMMUNICATION INSTALLER TECHNICIAN	AD	\$36.97	003	\$12.68
DRYWALL - SPACKLING, TAPING, & FINISHING	AD	\$26.66		\$13.20

ELECTRICIAN	AD	\$35.60		\$16.96
ELEVATOR MECHANIC	AD	\$31.47	005	\$7.27
FIREPROOFER - BY HAND	AD	\$32.47	003	\$17.21
FIREPROOFER - SPRAYER	AD	\$26.50	003	\$11.24
FIRESTOPPER	AD	\$26.81		\$6.13
GLAZIER	AD	\$29.46	005	\$11.05
INSULATION WORKER	AD	\$34.33		\$14.07
IRONWORKER - FENCE ERECTOR	AD	\$28.33		\$19.64
IRONWORKER - ORNAMENTAL	AD	\$29.13	510	\$19.64
IRONWORKER - REINFORCING	AD	\$28.48	005	\$19.64
IRONWORKER - STRUCTURAL	AD	\$28.48		\$19.64
MILLWRIGHT	AD	\$29.61		\$13.75
PAINTER	AD	\$24.89	005	\$9.25
PILEDRIVER	AD	\$28.03		\$13.55
PLASTERER	AD	\$28.33	005	\$5.95
PLASTERER - MIXER	AD	\$36.55	003	\$17.95
PLUMBER	AD	\$38.02		\$18.99
POWER EQUIPMENT OPERATOR - ASPHALT DISTRIBUTOR	AD	\$36.55	003	\$17.95
POWER EQUIPMENT OPERATOR - BACKHOE	AD	\$28.18	005	\$12.97
POWER EQUIPMENT OPERATOR - BROOM / SWEEPER	AD	\$26.35	003	\$11.65
POWER EQUIPMENT OPERATOR - BULLDOZER	AD	\$28.18	005	\$12.97 a
POWER EQUIPMENT OPERATOR - CONCRETE CURB AND GUTTER PAN	AD	\$31.28	003	\$4.26 a
POWER EQUIPMENT OPERATOR - CONCRETE PUMP	AD	\$38.26	003	\$7.04
POWER EQUIPMENT OPERATOR - CRANE	AD	\$32.25		\$15.35 a
POWER EQUIPMENT OPERATOR - CRANE - TOWER	AD	\$35.00	005	\$15.05 a
POWER EQUIPMENT OPERATOR - DRILL - RIG	AD	\$35.94	005	\$9.66 a
POWER EQUIPMENT OPERATOR - EXCAVATOR	AD	\$28.18	005	\$12.97 a
POWER EQUIPMENT OPERATOR - FORKLIFT	AD	\$28.18	005	\$12.97 a
POWER EQUIPMENT OPERATOR - GRADALL	AD	\$28.25	510	\$11.65
POWER EQUIPMENT OPERATOR - GRADER	AD	\$28.18	005	\$12.97 a
POWER EQUIPMENT OPERATOR - GUARD RAIL POST DRIVER	AD	\$25.75	003	\$11.80
POWER EQUIPMENT OPERATOR - HOIST	AD	\$27.97	510	\$12.97
POWER EQUIPMENT OPERATOR - LOADER	AD	\$28.18	005	\$12.97 a
POWER EQUIPMENT OPERATOR - MECHANIC	AD	\$28.18	005	\$12.97
POWER EQUIPMENT OPERATOR - MILLING MACHINE	AD	\$27.25	003	\$11.65 a
POWER EQUIPMENT OPERATOR - OILER	AD	\$26.75	510	\$2.86
POWER EQUIPMENT OPERATOR - PAVER	AD	\$18.89	510	\$3.63 a + b
POWER EQUIPMENT OPERATOR - ROLLER - ASPHALT	AD	\$18.75	510	\$3.63 a + b
POWER EQUIPMENT OPERATOR - ROLLER - EARTH	AD	\$28.18	005	\$12.97 a
POWER EQUIPMENT OPERATOR - SCRAPER	AD	\$22.00	027	\$3.44
POWER EQUIPMENT OPERATOR - SCREED	AD	\$25.03	510	\$14.85
POWER EQUIPMENT OPERATOR - SKID STEER (BOBCAT)	AD	\$26.23	005	\$12.97
POWER EQUIPMENT OPERATOR - SKIDDER	AD	\$31.25	510	\$0.00

POWER EQUIPMENT OPERATOR-VACCUM TRUCK	AD	\$26.35	027	\$11.65
RESILIENT FLOOR	AD	\$27.85		\$11.35
ROOFER/WATERPROOFER	AD	\$28.75	510	\$11.01
SHEETMETAL WORKER	AD	\$40.27		\$17.43
SPRINKLERFITTER	AD	\$29.01	003	\$18.77
STEAMFITTER/PIPEFITTER	AD	\$38.02		\$18.99
STONE MASON	AD	\$35.91	510	\$16.89
TILE & TERRAZZO FINISHER	AD	\$22.46		\$10.06
TILE & TERRAZZO MECHANIC	AD	\$27.25		\$11.23
TRUCK DRIVER - CONCRETE PUMP	AD	\$23.50	510	\$1.31
TRUCK DRIVER - DUMP	AD	\$18.00	510	\$3.58 a + b
TRUCK DRIVER - DUMP - ARTICULATING	AD	\$27.97	027	\$4.18
TRUCK DRIVER - FLATBED	AD	\$26.14	003	\$19.27
TRUCK DRIVER - LOWBOY	AD	\$23.93	005	\$8.19
TRUCK DRIVER - TACK/TAR TRUCK	AD	\$19.64	005	\$5.17
TRUCK DRIVER - TANDEM	AD	\$21.71	005	\$7.27
TRUCK DRIVER - TRACTOR TRAILER	AD	\$28.45	005	\$11.55
TRUCK DRIVER - WATER	AD	\$23.75	005	\$9.97
LABORER GROUP II				
LABORER - ASPHALT RAKER	AD	\$24.50	013	\$17.15
LABORER - COMMON	AD	\$24.50	013	\$17.15
LABORER - CONCRETE PUDDLER	AD	\$24.50	013	\$17.15
LABORER - CONCRETE TENDER	AD	\$24.50	013	\$17.15
LABORER - CONCRETE VIBRATOR	AD	\$24.50	013	\$17.15
LABORER - DENSITY GAUGE	AD	\$24.50	013	\$17.15
LABORER - FIREPROOFER - MIXER	AD	\$24.50	013	\$17.15
LABORER - FLAGGER	AD	\$24.50	013	\$17.15
LABORER - GRADE CHECKER	AD	\$24.50	013	\$17.15
LABORER - HAND ROLLER	AD	\$24.50	013	\$17.15
LABORER - JACKHAMMER	AD	\$24.50	013	\$17.15
LABORER - LANDSCAPING	AD	\$24.50	013	\$17.15
LABORER - LAYOUT	AD	\$24.50	013	\$17.15
LABORER - LUTEMAN	AD	\$24.50	013	\$17.15
LABORER - MORTAR MIXER	AD	\$24.50	013	\$17.15
LABORER - PLASTERER - HANDLER	AD	\$24.50	013	\$17.15
LABORER - TAMPER	AD	\$24.50	013	\$17.15
LABORERS GROUP I				
LABORER - AIR TOOL OPERATOR	AD	\$22.50	005	\$4.40
LABORER - ASPHALT PAVER	AD	\$22.50	005	\$4.40
LABORER - BLASTER - DYNAMITE	AD	\$22.50	005	\$4.40
LABORER - BURNER	AD	\$22.50	005	\$4.40
LABORER - CONCRETE SURFACER	AD	\$22.50	005	\$4.40
LABORER - HAZARDOUS MATERIAL HANDLER	AD	\$22.50	005	\$4.40
LABORER - MASON TENDER	AD	\$22.50	005	\$4.40

LABORER - PIPELAYER	AD	\$22.50	005	\$4.40
LABORER - SCAFFOLD BUILDER	AD	\$22.50	005	\$4.40

FRINGE REFERENCES AS NOTED:

- a. PAID HOLIDAYS: New Year Day, Memorial Day, July 4th, Labor Day, Thanksgiving Day & Christmas Day.
- b. PAID VACATIONS: Employees with 1 year service - 1 week paid vacation;
 2 years service - 2 weeks paid vacation;
 10 years service - 3 weeks paid vacation.

Incidental Craft Data: Caulker, Man Lift Operator, Rigger, Scaffold Builder, and Welder receive the wage and fringe rates prescribed for the craft performing the operation to which welding, scaffold building, rigging, operating a Man Lift, or caulking is incidental.

These **Informational Prevailing Wage Rates** may not be substituted for the requirements of pre-advertisement or onsite job posting for a public work contract that exceeds \$500,000 in value and either of the following criteria are met: (1) the contracting body is a unit of State government or an instrumentality of the State and there is any State funding for the project; or (2) the contracting body is a political subdivision, agency, person or entity (such as a county) and the State funds 50% or more of the project.

Modification Codes:

- (AD) 17-209 Annual Determination from Survey Wage Data Received
- (CH) 17-211 Commissioners' Hearing
- (CR) 17-208 Commissioners' Review
- (SR) 17-208 Survey Review by Staff


Each "Borrowed From" county is identified with the FIPS 3-digit county code unique for the specific jurisdiction in Maryland.

For additional information on the FIPS (Federal Information Processing Standard) code, see <http://www.census.gov/datamap/fipslist/AllSt.txt>

The Prevailing Wage rates appearing on this form were originally derived from Maryland's annual Wage Survey. The Commissioner of Labor & Industry encourages all contractors and interested groups to participate in the voluntary Wage Survey, detailing wage rates paid to workers on various types of construction throughout Maryland.

A mail list of both street and email addresses is maintained by the Prevailing Wage Unit to enable up-to-date prevailing wage information, including Wage Survey notices to be sent to contractors and other interested parties. If you would like to be included in the mailing list, please forward (1) your Name, (2) the name of your company (if applicable), (3) your complete postal mailing address, (4) your email address and (5) your telephone number to PWMAILINGLIST@dlr.state.md.us. Requests for inclusion can also be mailed to: Prevailing Wage, 1100 N. Eutaw Street - Room 607, Baltimore MD 21201-2201.

K:\Projects\0530_Maryland Environmental Service\Conowingo Dam Pilot Project\Construction Plans\0530-G-SERIES (MAP KEY) Awp G-3
 Oct 06, 2017 10:40am dholmer

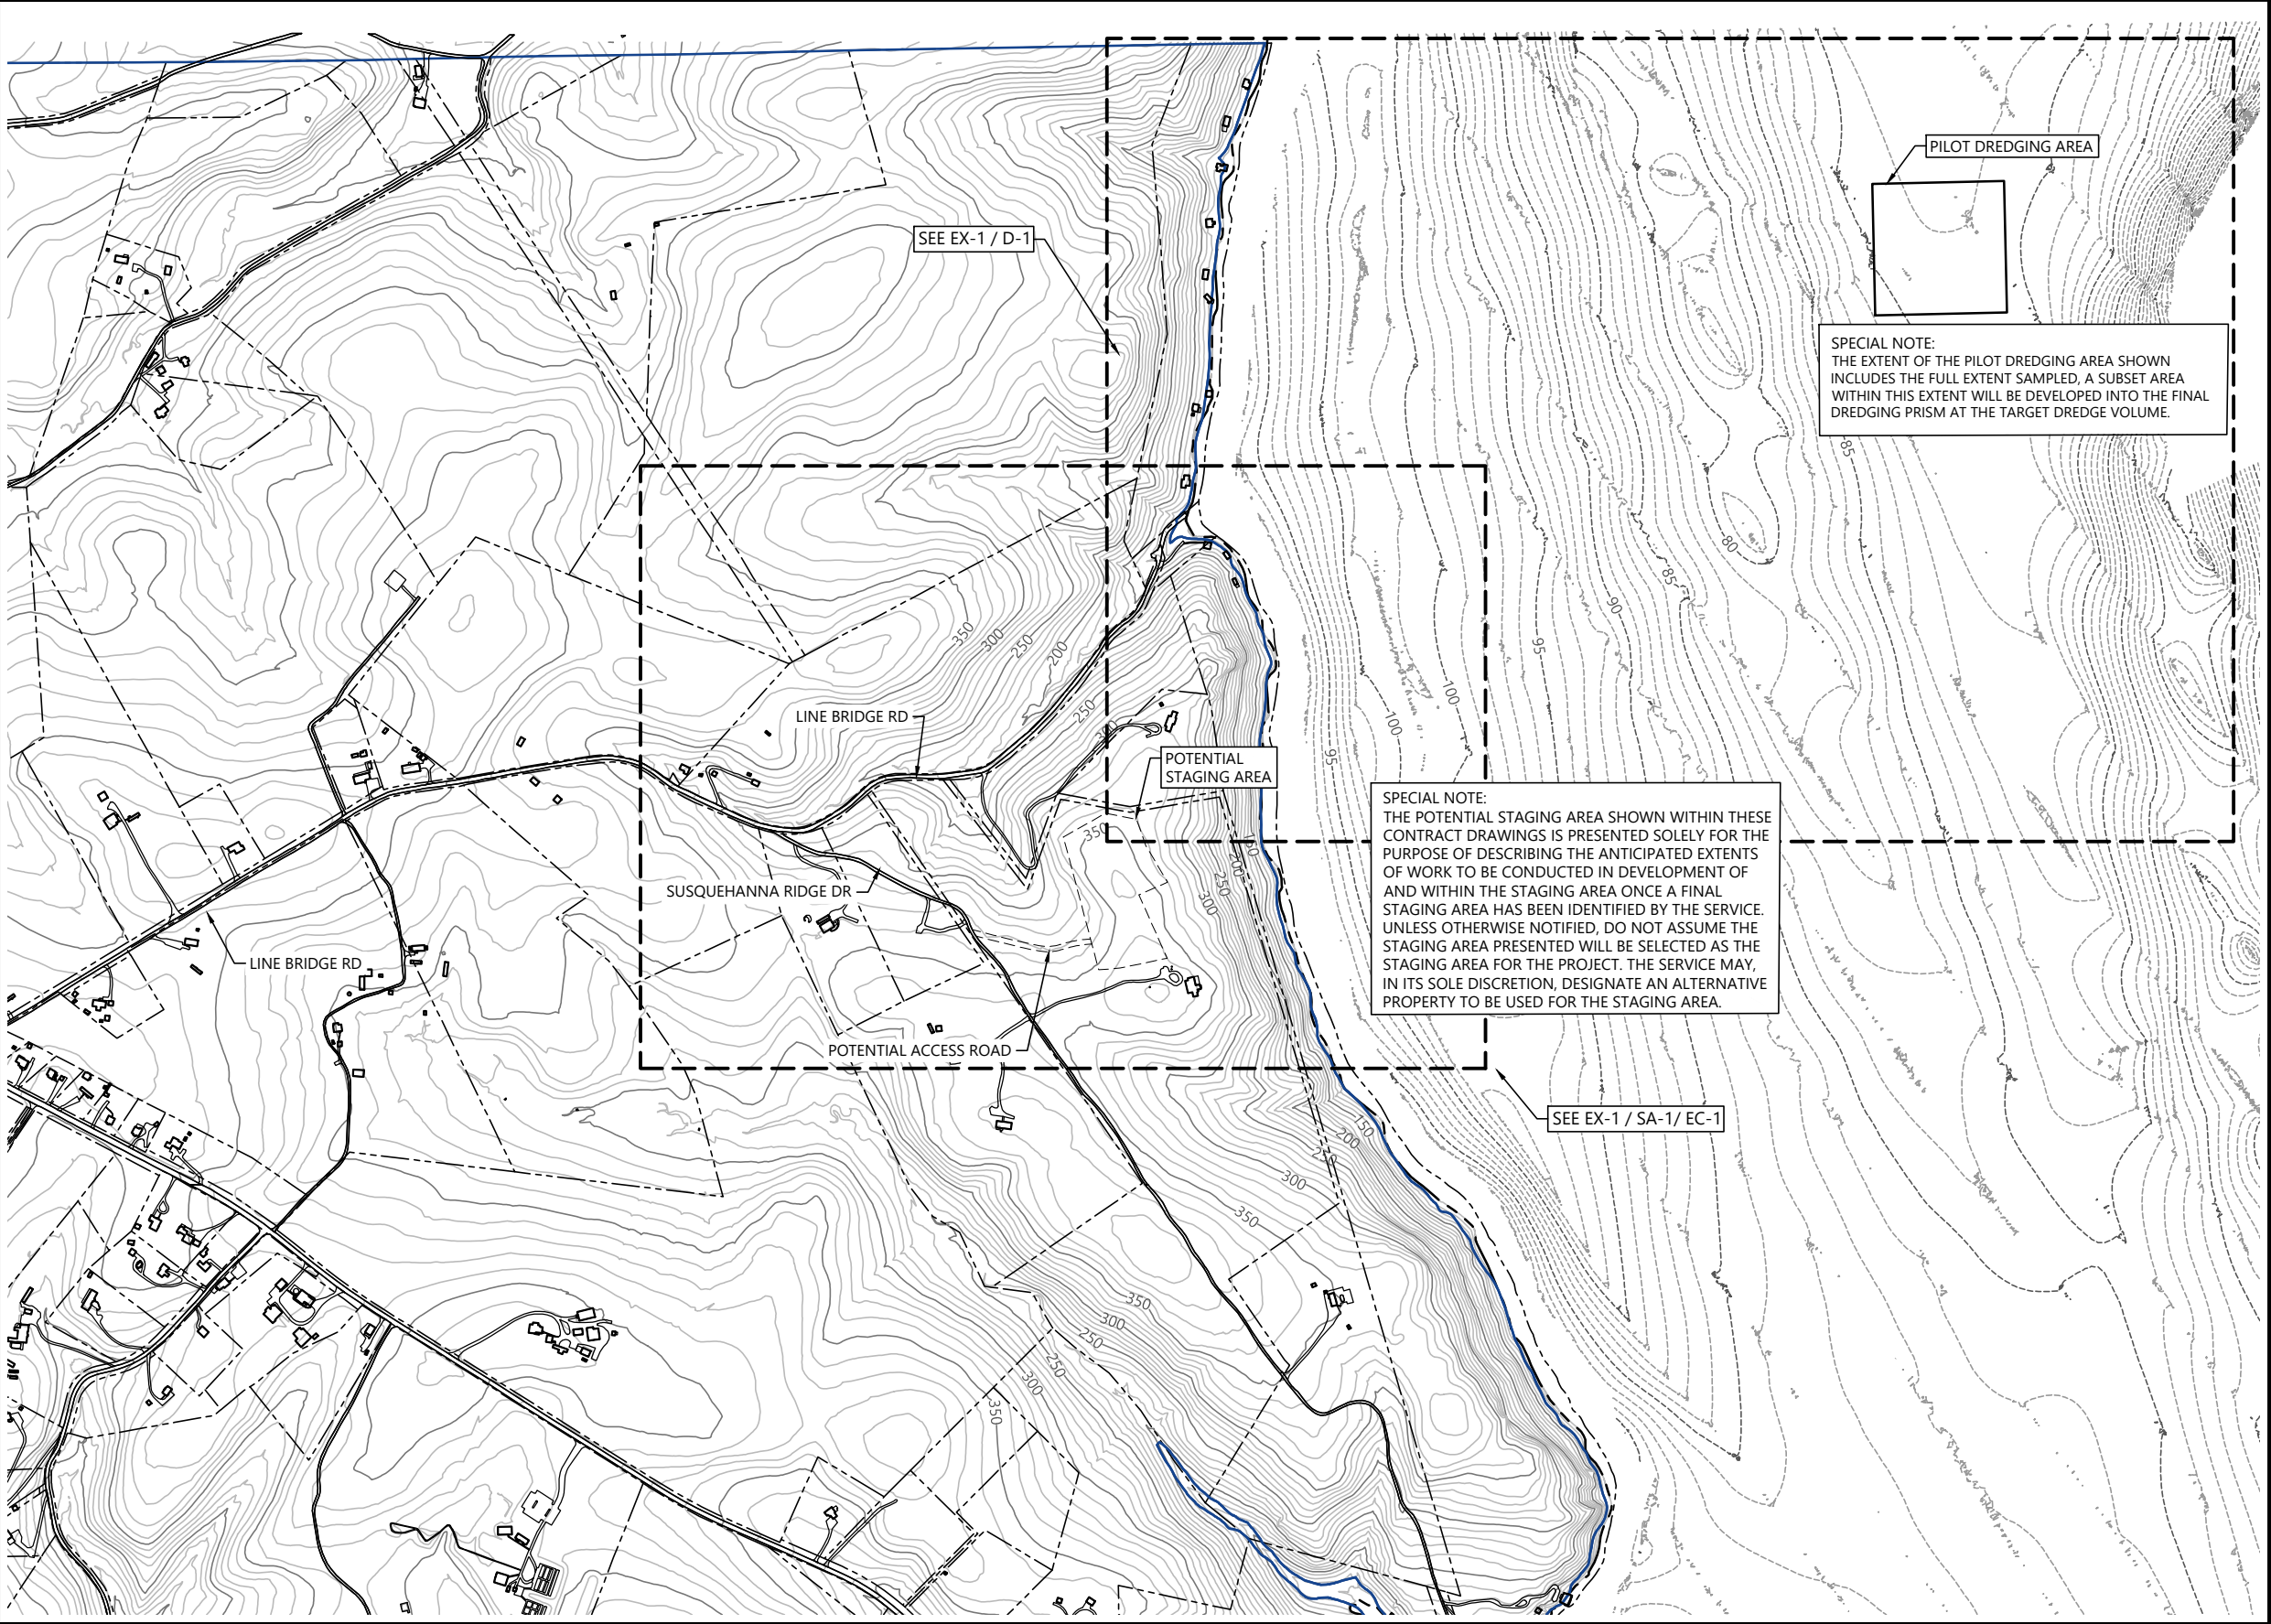


PILOT DREDGING AREA

SPECIAL NOTE:
 THE EXTENT OF THE PILOT DREDGING AREA SHOWN INCLUDES THE FULL EXTENT SAMPLED, A SUBSET AREA WITHIN THIS EXTENT WILL BE DEVELOPED INTO THE FINAL DREDGING PRISM AT THE TARGET DREDGE VOLUME.

POTENTIAL STAGING AREA

SPECIAL NOTE:
 THE POTENTIAL STAGING AREA SHOWN WITHIN THESE CONTRACT DRAWINGS IS PRESENTED SOLELY FOR THE PURPOSE OF DESCRIBING THE ANTICIPATED EXTENTS OF WORK TO BE CONDUCTED IN DEVELOPMENT OF AND WITHIN THE STAGING AREA ONCE A FINAL STAGING AREA HAS BEEN IDENTIFIED BY THE SERVICE. UNLESS OTHERWISE NOTIFIED, DO NOT ASSUME THE STAGING AREA PRESENTED WILL BE SELECTED AS THE STAGING AREA FOR THE PROJECT. THE SERVICE MAY, IN ITS SOLE DISCRETION, DESIGNATE AN ALTERNATIVE PROPERTY TO BE USED FOR THE STAGING AREA.

LEGEND:
 EXTENT OF DRAWING COVERAGE

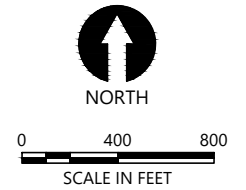

ONE INCH
 AT FULL SIZE IF NOT ONE
 INCH SCALE ACCORDINGLY

ISSUED FOR BID



REVISIONS				
REV	DATE	BY	APP'D	DESCRIPTION

DESIGNED BY: C. HAYWARD/M. REEMTS
 DRAWN BY: D. HOLMER
 CHECKED BY: R. MOHAN
 APPROVED BY: W. DINICOLA
 SCALE: AS NOTED
 DATE: OCTOBER 6, 2017

CONOWINGO CAPACITY RECOVERY AND INNOVATIVE REUSE AND BENEFICIAL USE PILOT PROJECT

OVERALL KEY MAP

G-3
 [REVIS]D

SHEET NO. 3 OF 16


K:\Projects\0530_Maryland Environmental Service\Conowingo Dam Pilot Project\Construction Plans\0530-EX-SERIES.dwg EX-1

Oct 06, 2017 10:20am dholmer



GEOTECHNICAL CORES		
CORE #	Easting	Northing
CP-1	1528440.2	748557.7
CP-2	1529040.1	748571.0
CP-3	1528453.5	747957.9
CP-4	1529053.4	747971.2
SSA-01	1528541.9	748485.0
SSA-02	1528741.8	748489.4
SSA-03	1528941.8	748493.8
SSA-04	1528545.2	748335.0
SSA-05	1528745.2	748339.4
SSA-06	1528945.1	748343.9
SSA-07	1528548.5	748185.0
SSA-08	1528748.1	748189.5
SSA-09	1528948.4	748193.9
SSA-10	1528551.8	748035.1
SSA-11	1528751.8	748039.5
SSA-12	1528951.8	748043.9

SPECIAL NOTE:
 THE EXTENT OF THE PILOT DREDGING AREA SHOWN INCLUDES THE FULL EXTENT SAMPLED, A SUBSET AREA WITHIN THIS EXTENT WILL BE DEVELOPED INTO THE FINAL DREDGING PRISM AT THE TARGET DREDGE VOLUME.

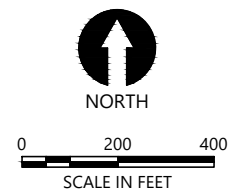

ONE INCH
 AT FULL SIZE IF NOT ONE
 INCH SCALE ACCORDINGLY

ISSUED FOR BID



REVISIONS				
REV	DATE	BY	APP'D	DESCRIPTION

DESIGNED BY: C. HAYWARD/M. REEMTS
 DRAWN BY: D. HOLMER
 CHECKED BY: R. MOHAN
 APPROVED BY: W. DINICOLA
 SCALE: AS NOTED
 DATE: OCTOBER 6, 2017

CONOWINGO CAPACITY RECOVERY AND INNOVATIVE REUSE AND BENEFICIAL USE PILOT PROJECT

EXISTING CONDITIONS - DREDGE AREA

EX-1
 [REVISED]

SHEET NO. 4 OF 16